
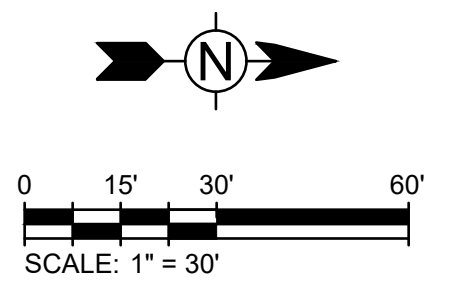


**TYPICAL SITES**  
N.T.S.

- NOTES:  
1. NO PARKING ON DRIVEWAYS  
2. SITE COVERAGE IS 33% MAXIMUM

**LEGEND**

- WOOD IN IRON FENCE
- GRAVEL ROADWAY & DRIVEWAY
- TRAFFIC FLOW
- PHASE LINE
- OVERFLOW PARKING
- ELM TREE
- BENCH
- TURF GRASS FOR DOG PARK

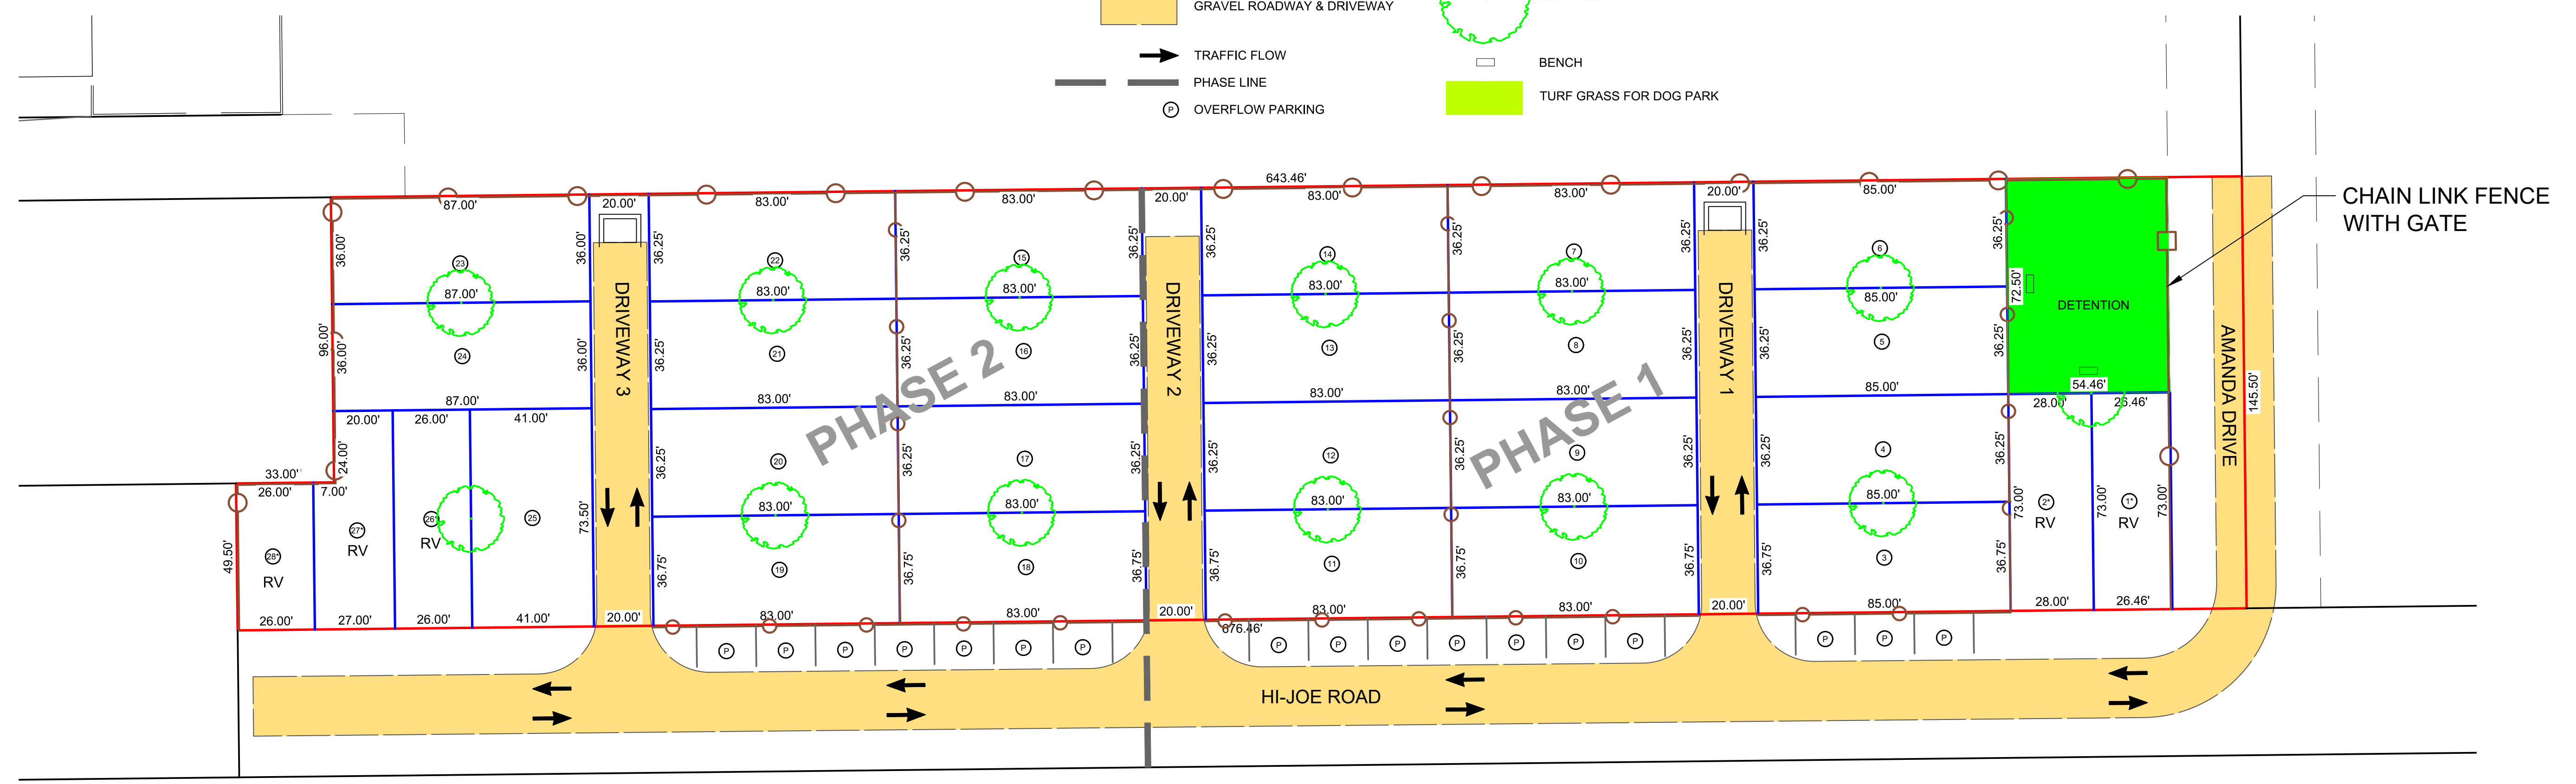

**PAINTED SKY**  
Engineering & Surveying, LLC  
http://www.paintedskys.com  
176 N. Main Street  
Snowflake, AZ 85939  
PHONE: (928) 537-7218

*William W. Flake*  
REGISTERED PROFESSIONAL ENGINEER  
42737  
WILLIAM W. FLAKE  
State #19854  
Arizona, U.S.A.

MARK	DATE	DESCRIPTION	BY

VWDCCO, INC.	AMANDA DRIVE MOBILE & RV PARK	<b>SITE PLAN</b>
Project No.:	180181-20001	
Designed By:	WWF	
Checked By:	WWF	

**C-103**  
1  
Bar Measures 1 inch

1/11/2021 5:27:22 PM - P:\180181\180181-20001\CAD\SHEETFILES\C-101\_SITE PLAN.DWG - WILL FLAKE